



STANDARD FRONT ELEVATION

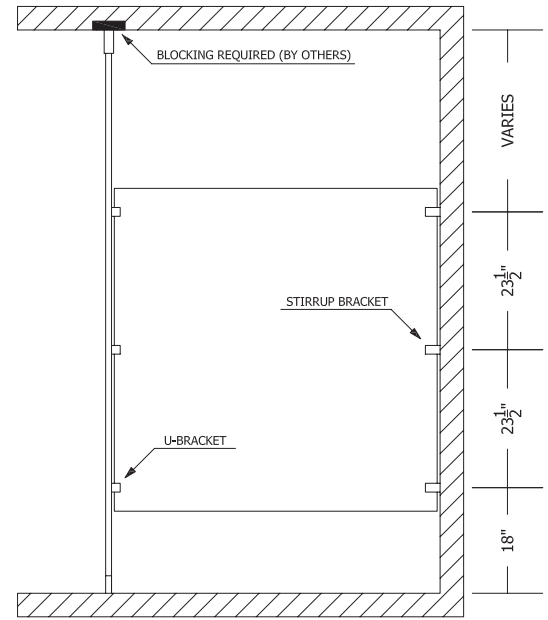

STANDARD SIDE ELEVATION WITH BLOCKING LOCATIONS

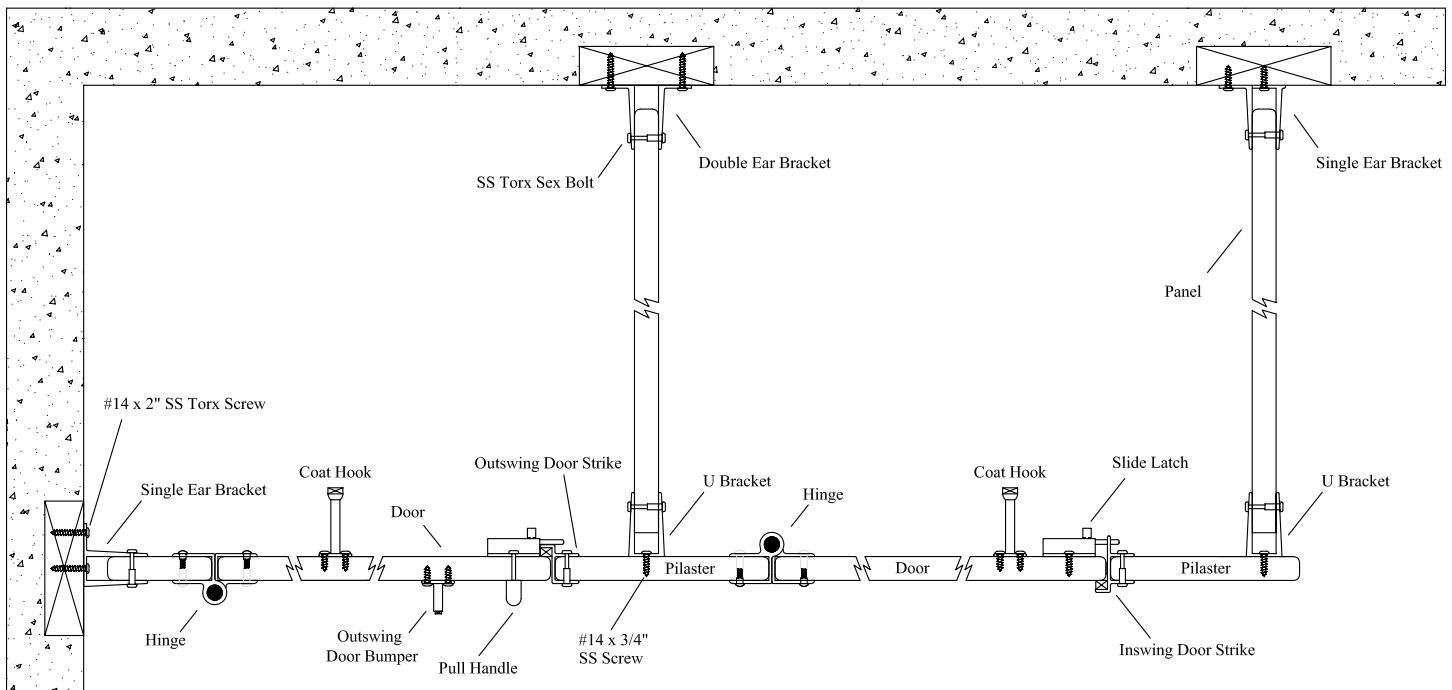

| | | | |
|----------------------------|------------------------------|----------------------|-------------------------|
| STYLE: TRADITIONAL F2C | HINGES: ALUMINUM WRAP AROUND | SHOES: STAINLESS | "TRADITIONAL" ELEVATION |
| BRACKETS: ALUMINUM STIRRUP | DOOR HARDWARE: ALUMINUM | FASTENERS: STAINLESS | |