



STANDARD FRONT ELEVATION

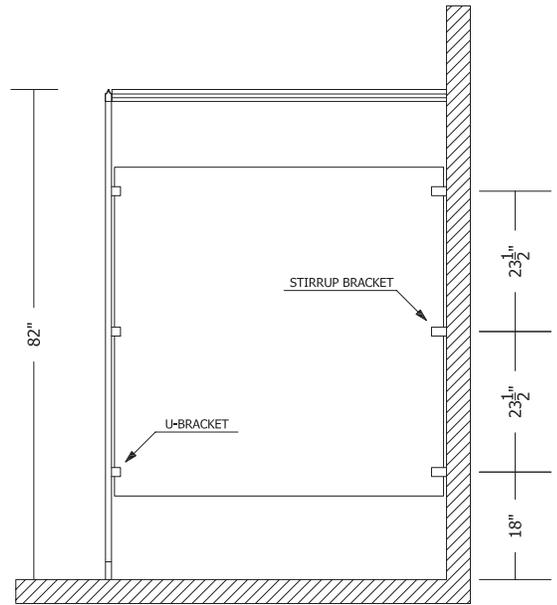

STANDARD SIDE ELEVATION WITH BLOCKING LOCATIONS

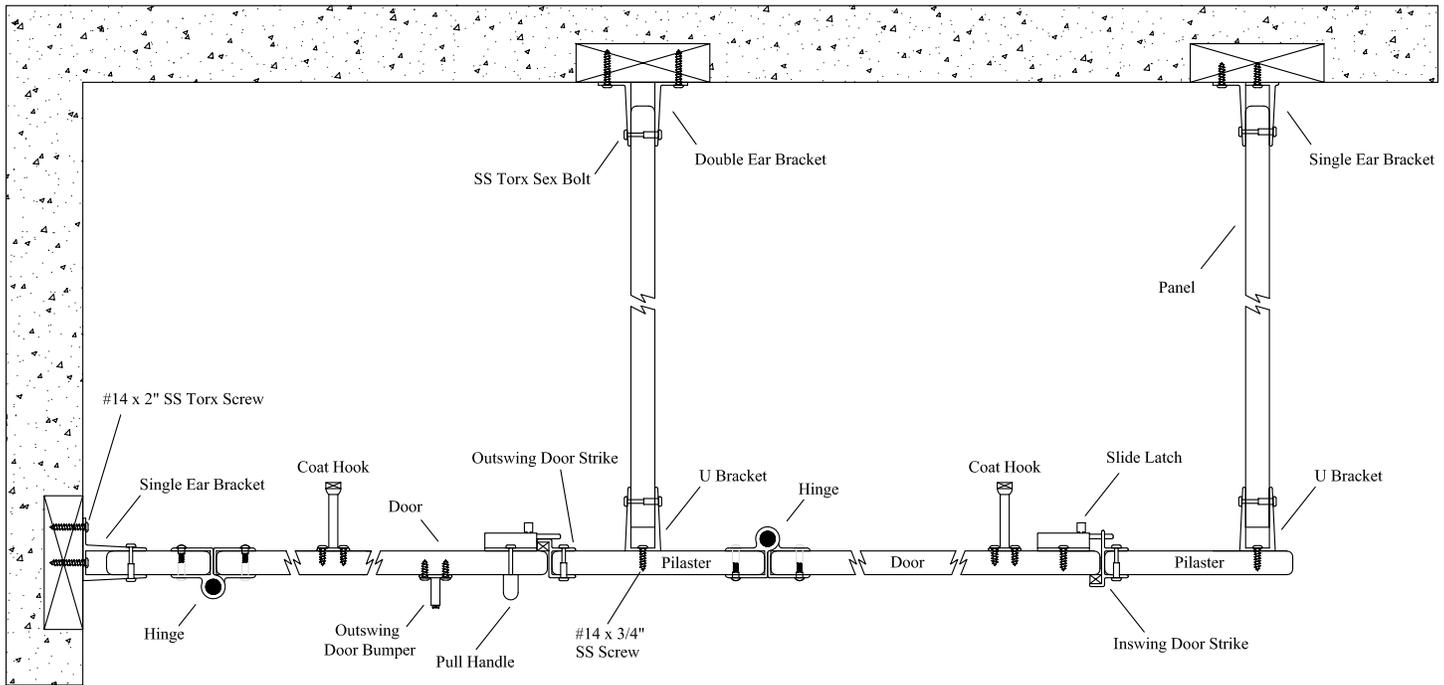

STYLE: TRADITIONAL HRB	HINGES: ALUMINUM WRAP AROUND	SHOES: STAINLESS	"TRADITIONAL" ELEVATION
BRACKETS: ALUMINUM STIRRUP	DOOR HARDWARE: ALUMINUM	FASTENERS: STAINLESS	